


5. ANCHOR EACH TUNNEL USING SIX 1/2" HILTI HAS-E THREADED ROD ANCHORS. EMBED ANCHORS A MINIMUM OF 2 1/8" USING HILTI HIT HY150 ADHESIVE. GROUT BASEPLATES AS REQUIRED.

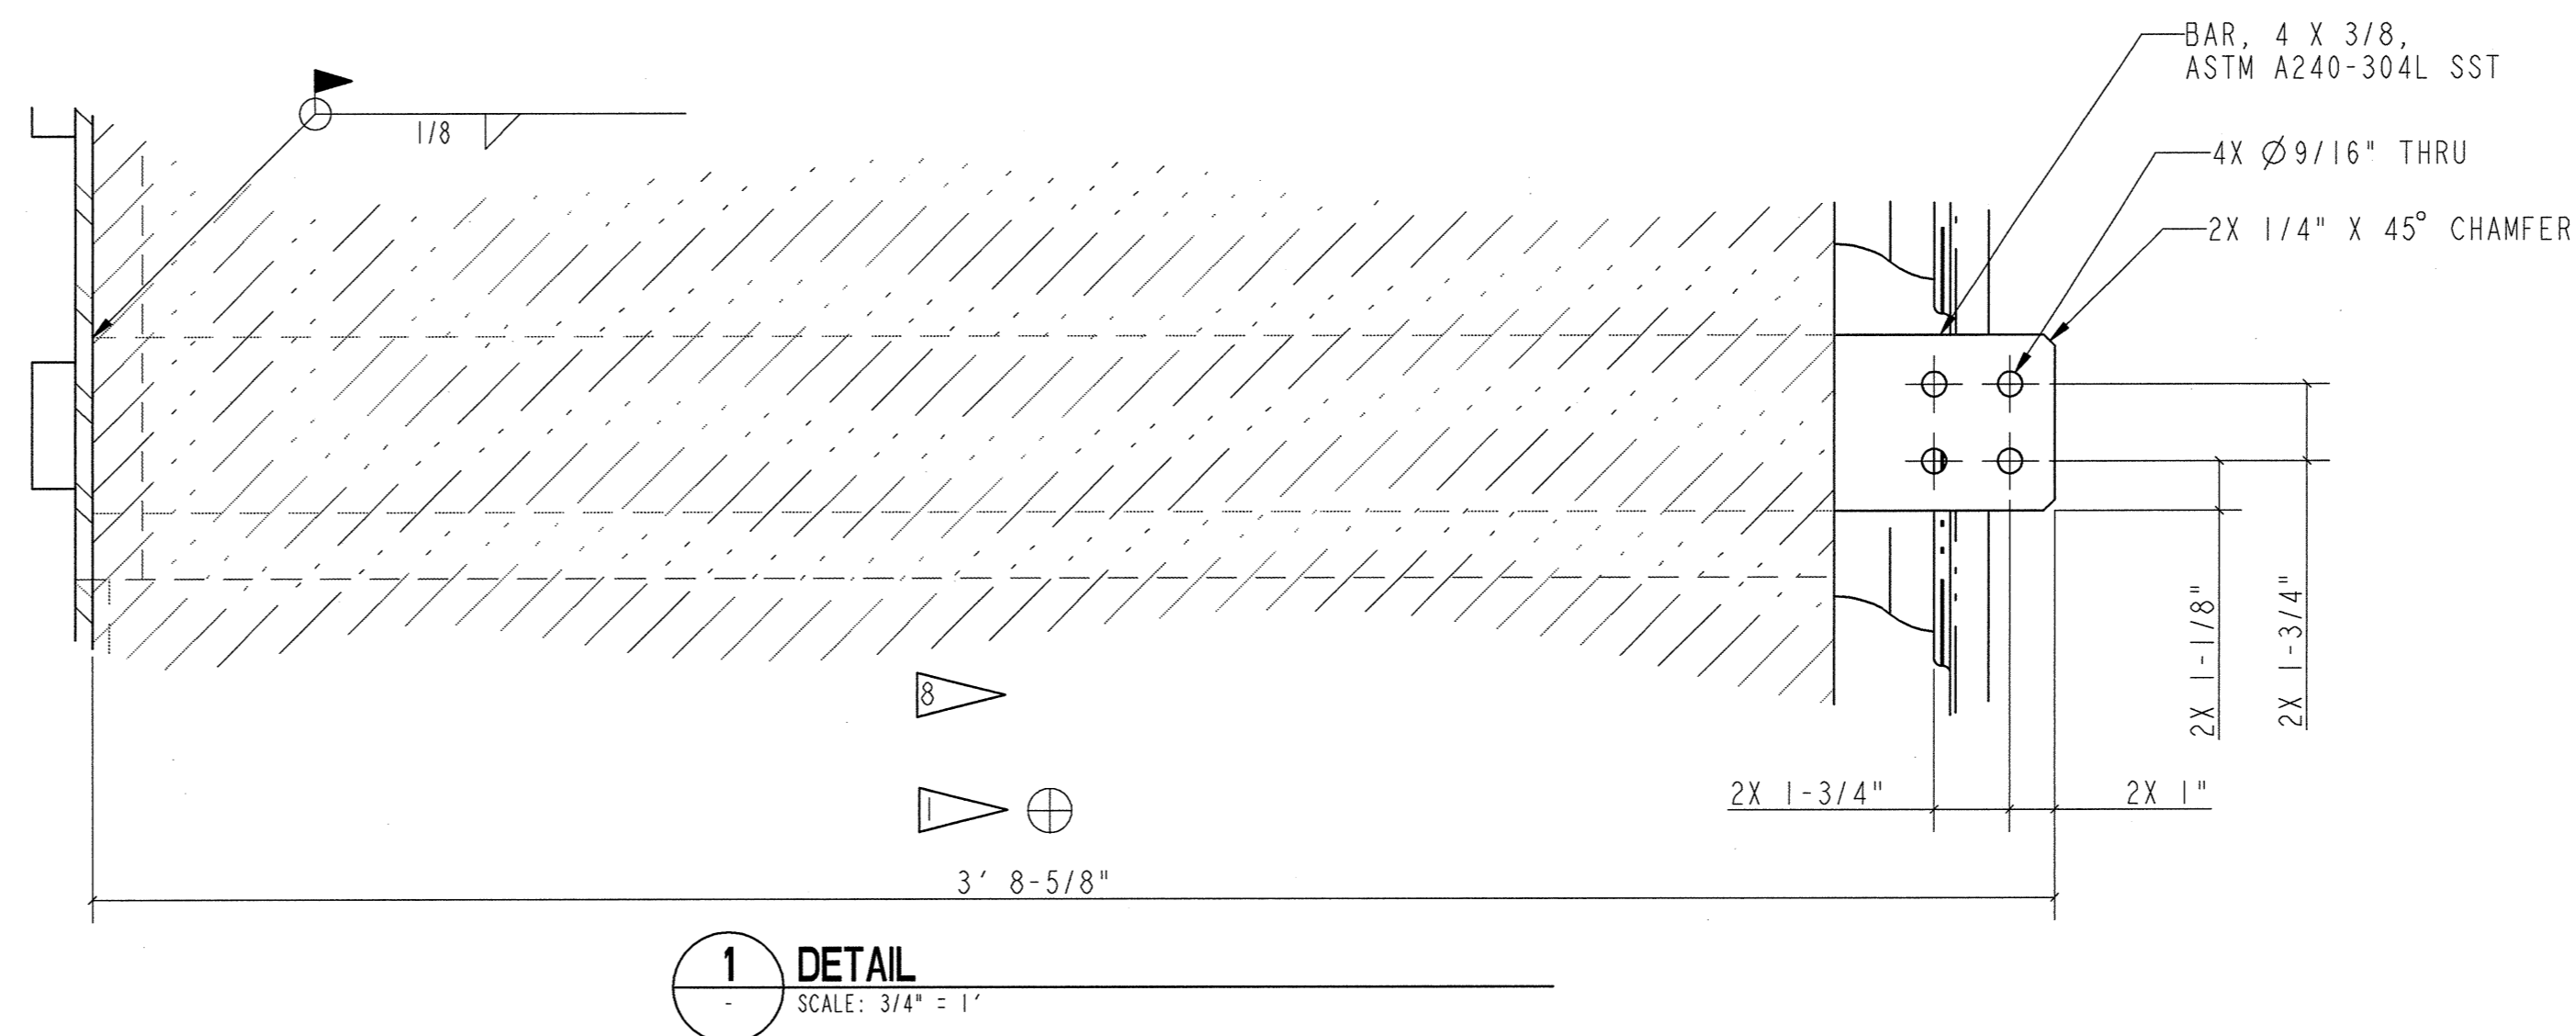

108030700-J8E-8700-A096

Knight/Jacobs

Knight/Jacobs Joint Venture
701 Scarborough Road, MS B253
Oak Ridge, TN 37830
865-241-9433
Fax:865-241-3400

MERRICK
Engineers & Scientists

Oak Ridge National Laboratory, managed by UT-Battelle, LLC, for the U.S. Dept. of Energy under contract DE-AC05-00OR22725

PROJECT NAME:

SPALLATION NEUTRON SOURCE

TARGET BUILDING

EMBEDMENT LOCATION SECTIONS

INSTRUMENT LEVEL, SECTION 45

I	48	49	50	PLANT							
3	J	X	X	8	BLDG	FL	SH.	OF	TYPE	CLASS	
	I	I	I				I	I	S	U	
51	52	53									REV
NC	NA	IN		1.8	3.7	J9	10	30			